


20/03/2025	1	ISSUED FOR REVIEW		RIM	RIM
DATE	REV	DESCRIPTION		PREPARED	CHECKED
REVISIONS					
DRAWING: AR1 STREET NUMBERING_r1.dwg					


MAAS

20L Sheraton Road, Dubbo NSW 2830; PO Box 4921 Dubbo NSW 2830
tel. +61 2 5852 1800; ABN. 61 631 920 735; web. maasgroup.com.au
The information and concepts contained in this document are the property of MAAS
Group Developments pty ltd. Any other use, photocopying or reproducing this document is
prohibited without the written permission from MAAS Group Developments pty ltd.

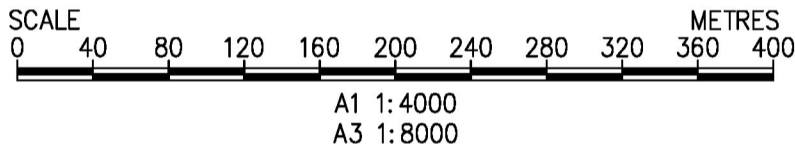

LEVEL DATUM :	See notes	DATE OF SURVEY :	See notes
LEVEL AUTHORITY :	See notes	SURVEYOR :	See notes
CO-ORD DATUM :	See notes	ORIGINAL PLOT SIZE A1	

CLIENT	MAAS PROPERTIES PTY LTD	JOB CODE	
SHEET TITLE	ARCADIA ESTATE STREET NUMBERING PLAN	AR1 S_SR05	
SITE ADDRESS	DURI ROAD, HILLVUE, 2340	SHEET NUMBER	REV
SITE DETAILS	LOT 1 IN DP1198645 AND LOT 6 IN DP1211122	01 / 01	1

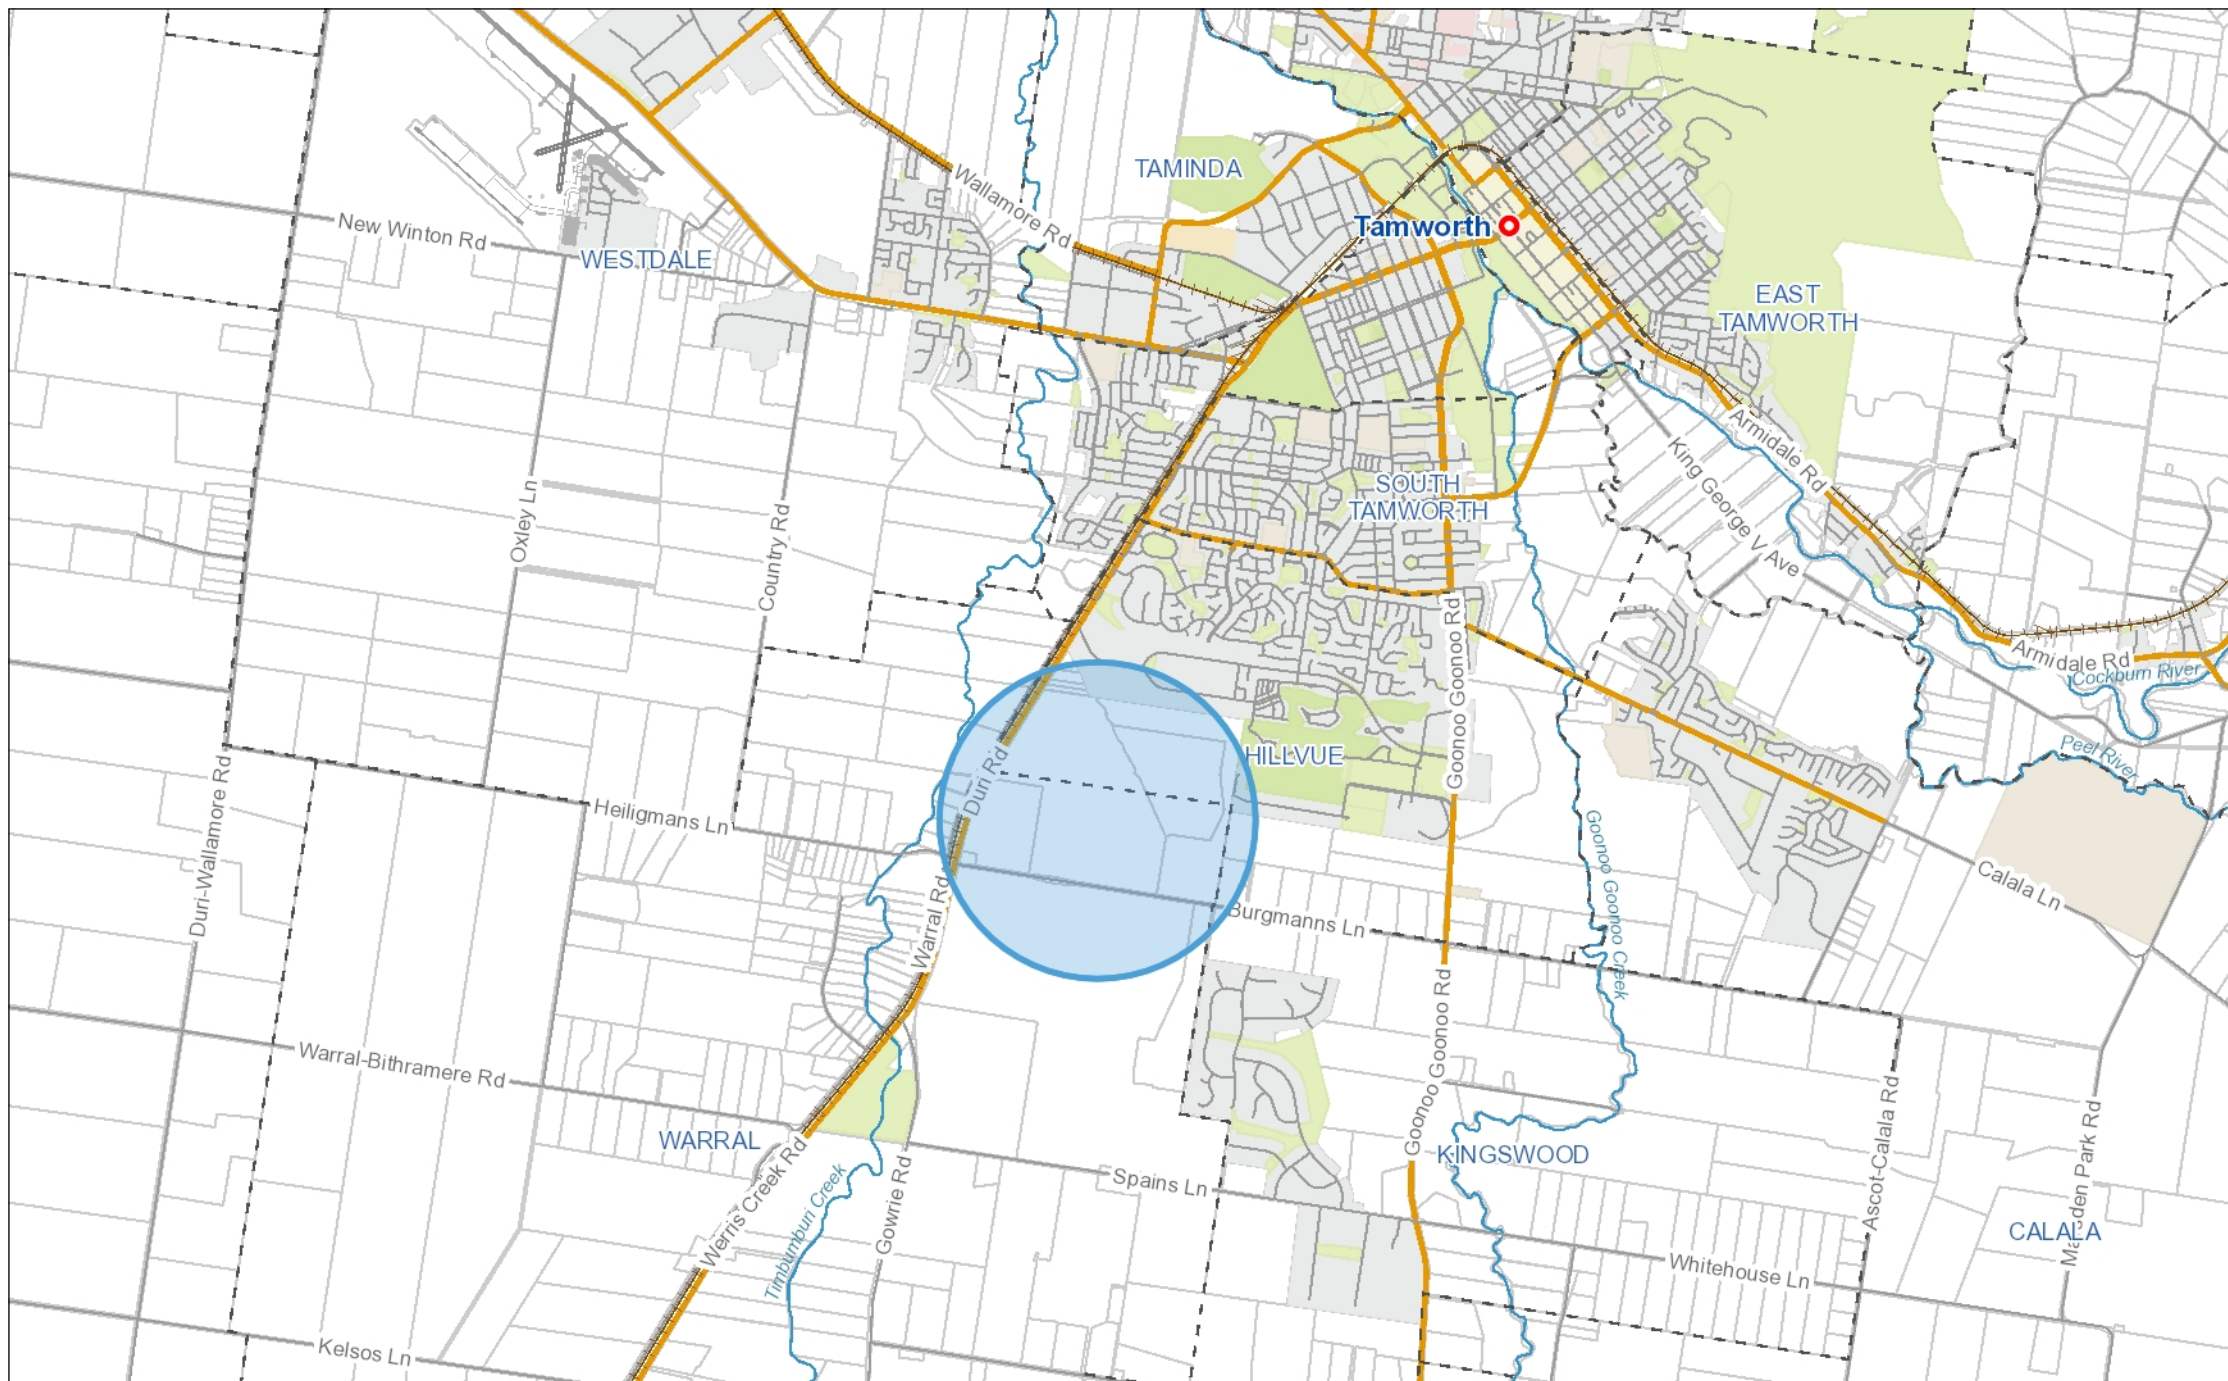

Tamworth Regional Council

Locality Map

Proposed Road Naming for Arcadia West

Scale @ A4: 1:64,000

Printed: 27-Mar-2025

By: Development

© TRC GIS & Spatial Services



DISCLAIMER:

This map should be used as a guide only and should not be relied upon for any purposes. Information provided in this map should be verified if required before being relied upon. Any reliance on this map is done solely at the risk of the user, and the user fully indemnifies TRC in this regard from any loss and damage arising from such use.